




WHERE THERE IS A FOOTPATH NEAR THE PROPERTY BOUNDARY (REMEMBER TO KEEP AN AREA FREE FOR YOUR RUBBISH BIN)

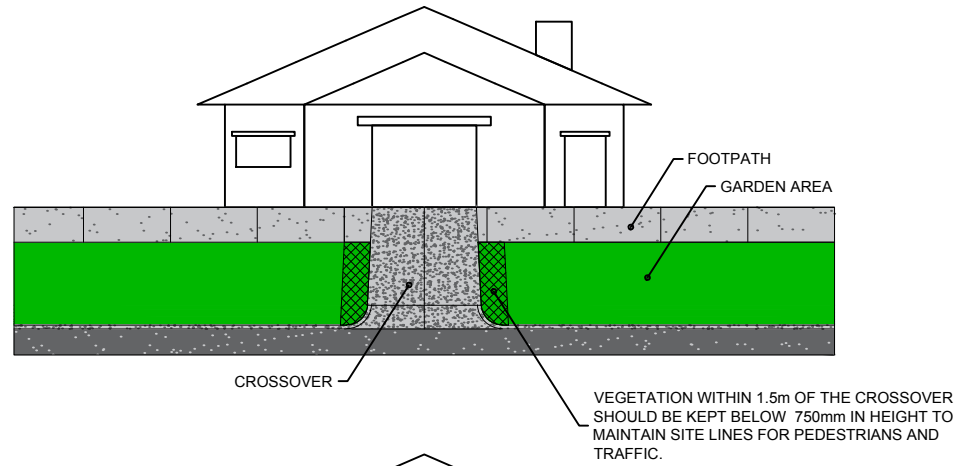

WHERE THERE IS NO FOOTPATH RETAIN A 2m WIDE STRIP OF LAWN OR WOOD CHIPS ALONG THE KERB FOR PEDESTRIANS.

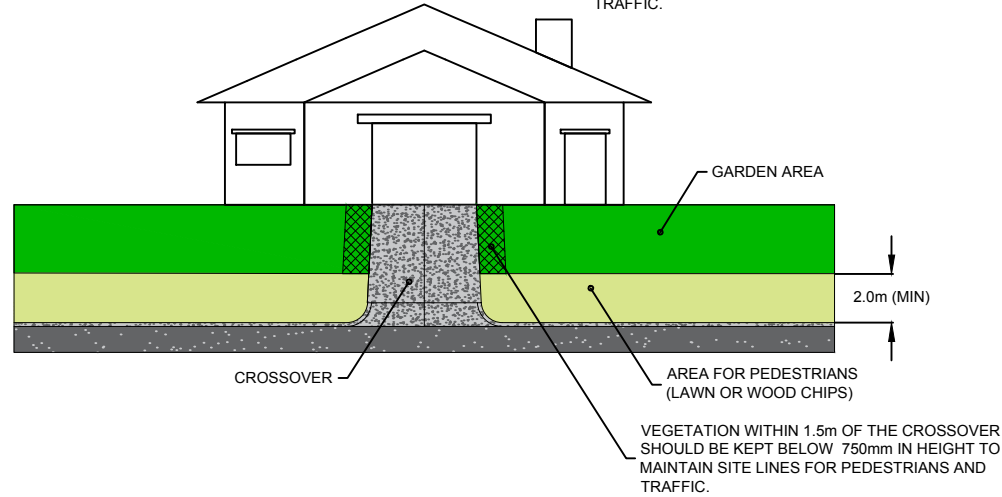

WHERE THERE IS A FOOTPATH ON THE KERB LINE THE ENTIRE VERGE CAN BE PLANTED.

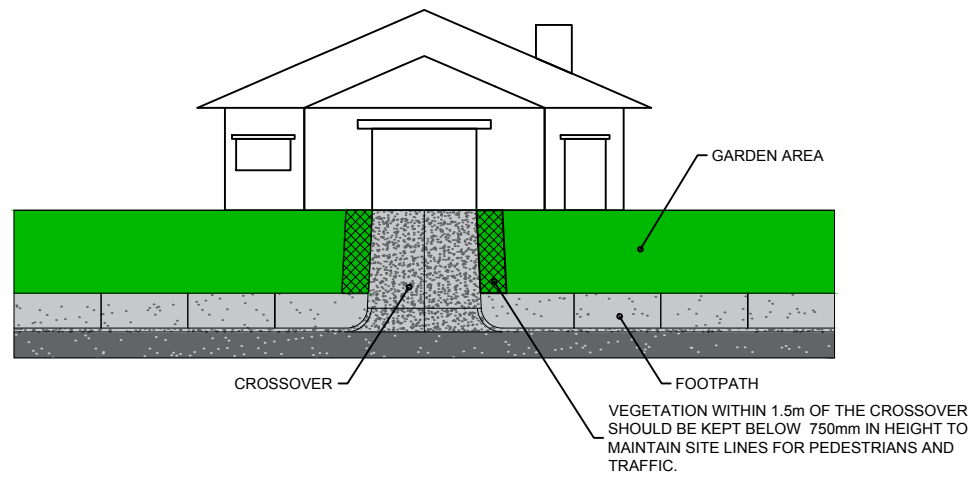

APPROVED VERGE TREATMENT REQUIREMENTS

IN THE ABSENCE OF THE APPROVED SIGNATURE THIS DRAWING SHALL BE TREATED AS PRELIMINARY

ALL SIGNAGE AND LINE MARKING TO BE RETAINED UNLESS OTHERWISE INDICATED

AMENDMENTS	REV	DATE	DESCRIPTION	BY	APP'D
A	1	Jun-15	PLOT FOR COUNCIL COMMENT AND CONSIDERATION	B.K.	
			AMENDMENT	VER'D	DRAWN APP'D



**CITY OF BAYSWATER**  
**TECHNICAL SERVICES**  
**DIVISION**  
 PO Box 467 Morley  
 Perth WA 6943

DESIGNED BY	J.MAHER
DESIGNED DATE	16/10/16
DRAWN BY	B.KING
DRAWN DATE	02/11/2016
SURVEYED BY	N.A.
SURVEYED DATE	
CHECKED BY:	RECOMMENDED BY:
TECHNICAL MANAGER:	MANAGER OF ENGINEERING SERVICES:

MAIN ROADS APPROVAL:			
Ref No.	DATE.	COB Ref No.	CONTACT.
PLOT:	DATUM:	GRID:	
02/11/2016	AHD	PCG 1994	
APPROVED BY:	SCALE:		
DIRECTOR OF TECHNICAL SERVICES:	SCALE:N.T.S.		

DRAWING:	SHEET 1 of 1
VERGE TREATMENT EXAMPLES	DRAWING No.
	67/16
DRAWING STAGE:	AMENDMENT
PROPOSED	A

SCALE: N.T.S.  
MICROFILM DATE  
A3